



120

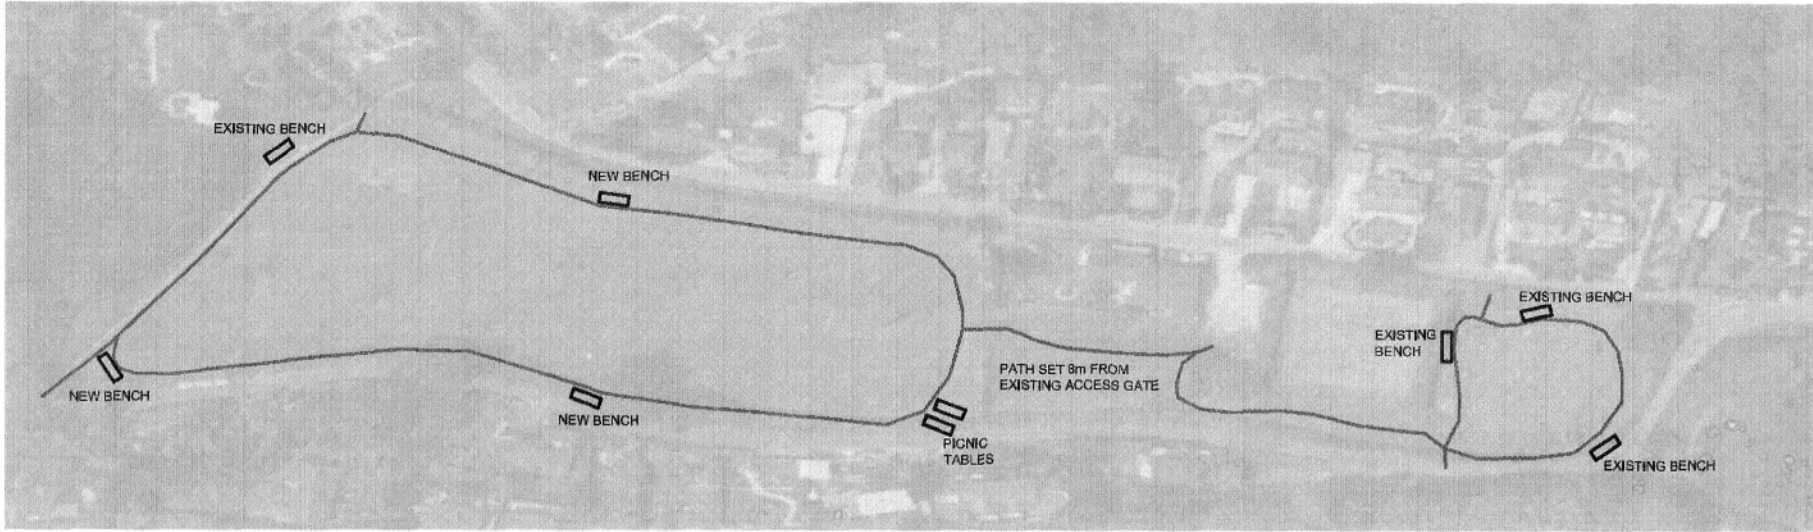

GRASS MARGINS TO FOOTPATH TO MARRY INTO SURROUNDING LEVELS. LEVELS ADJUSTED AS REQUIRED TO AVOID ANY DIPS OR HOLLOWES WHICH MAY HOLD WATER.

SURFACE OF FOOTPATH WILL BE PAINTED WITH 2 COATS OF ACRYLIC PAINT. COLOUR GREEN, SHADE TO BE AGREED.

EXISTING FIELD DRAINAGE WILL NOT BE IMPEDED, DRAINAGE PIPEWORK WILL BE INSTALLED AS REQUIRED ALONG FOOTPATH.

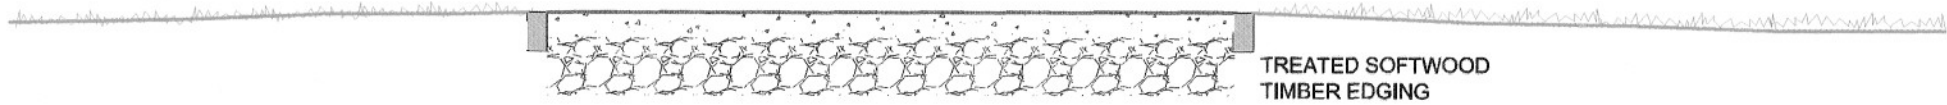

TYPICAL CROSS SECTION THROUGH FOOTPATH

FOOTPATH 1.8M WIDE COMPRISING 2 LAYERS OF TARMAC OVERLYING 150mm DEPTH OF HARDCORE.

NOTE: FOOTPATH TO BE PEGGED OUT AND ROUTE AGREED PRIOR TO ANY WORKS COMMENCING.

	Summerleaze Acres Magor Monmouthshire NP26 3DE  TEL: 01633 880493 FAX: 01633 880001	Title: <b>WINCHFIELD PROJECT, GRAIG PENLLYN</b>	Drawn By: GJK	Project Number:	Drawing Number:	Revision:	Notes:
		Detail: <b>LAYOUT &amp; CROSS SECTION</b>	Scale: NTS				
			Date: 28/09/09				